

9M



ELEVATION A



ELEVATION B



ELEVATION C

MADISON
GROUP




CLOUDBERRY


ATTACHED AT GARAGE ONLY

2,492 SQ.FT.




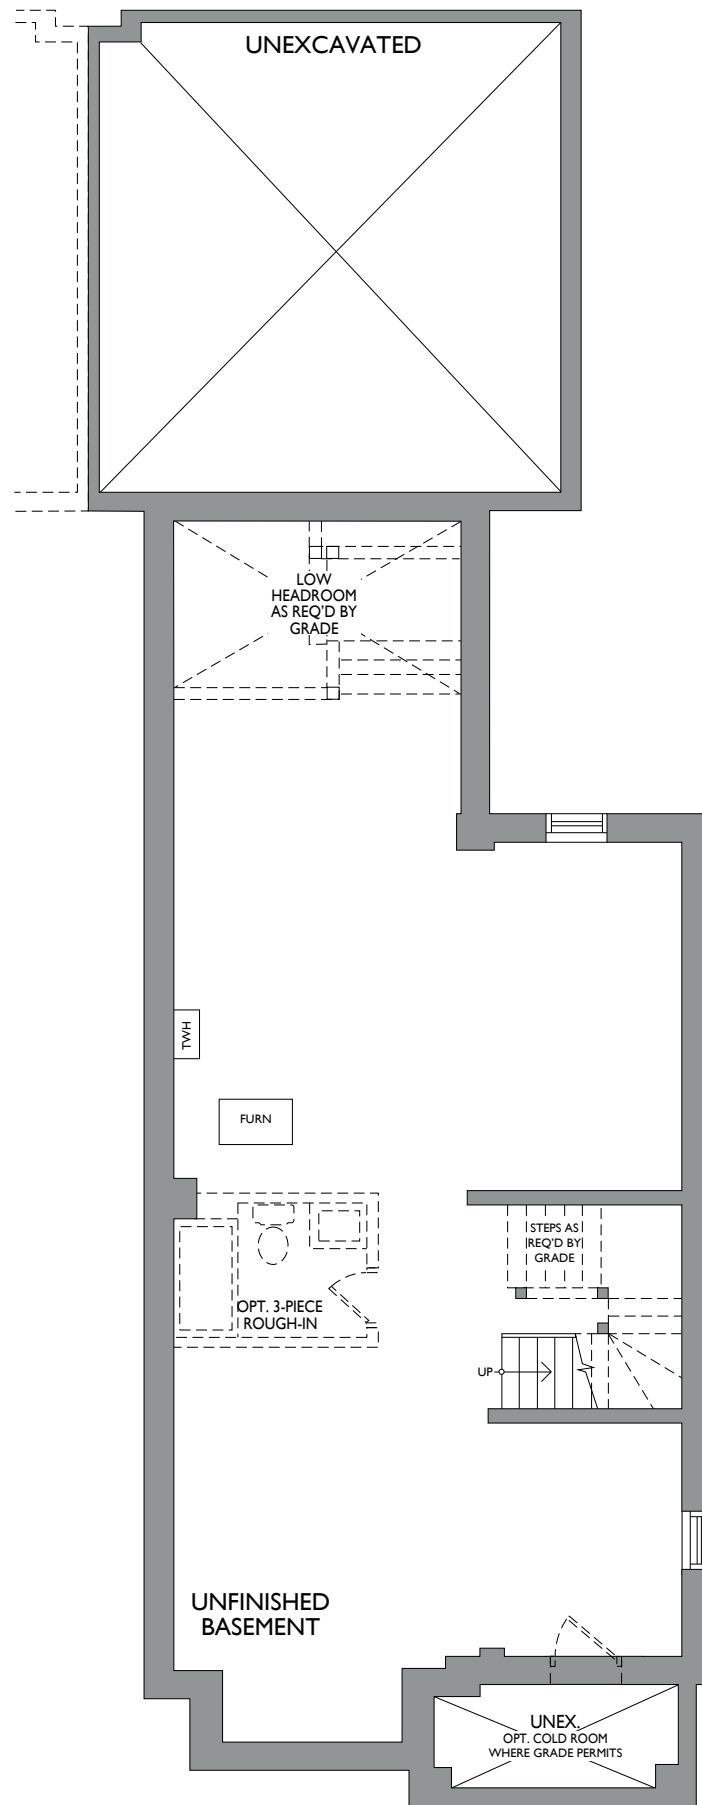

BASEMENT ELEVATION A, B & C

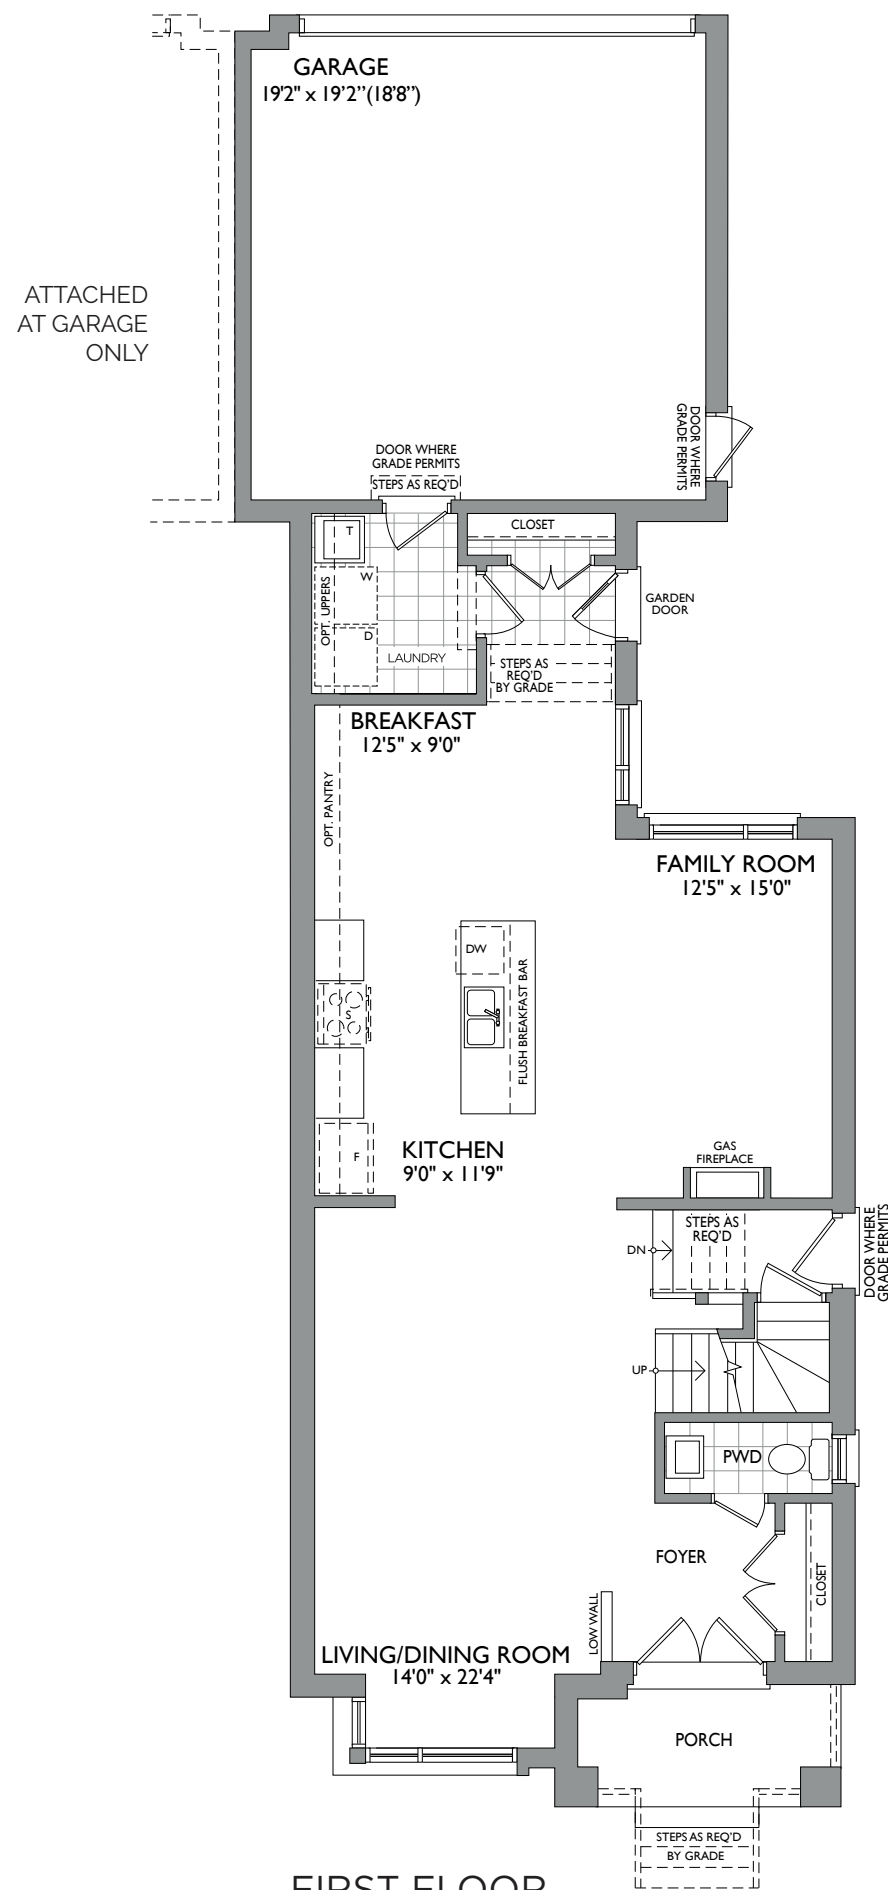

FIRST FLOOR ELEVATION A

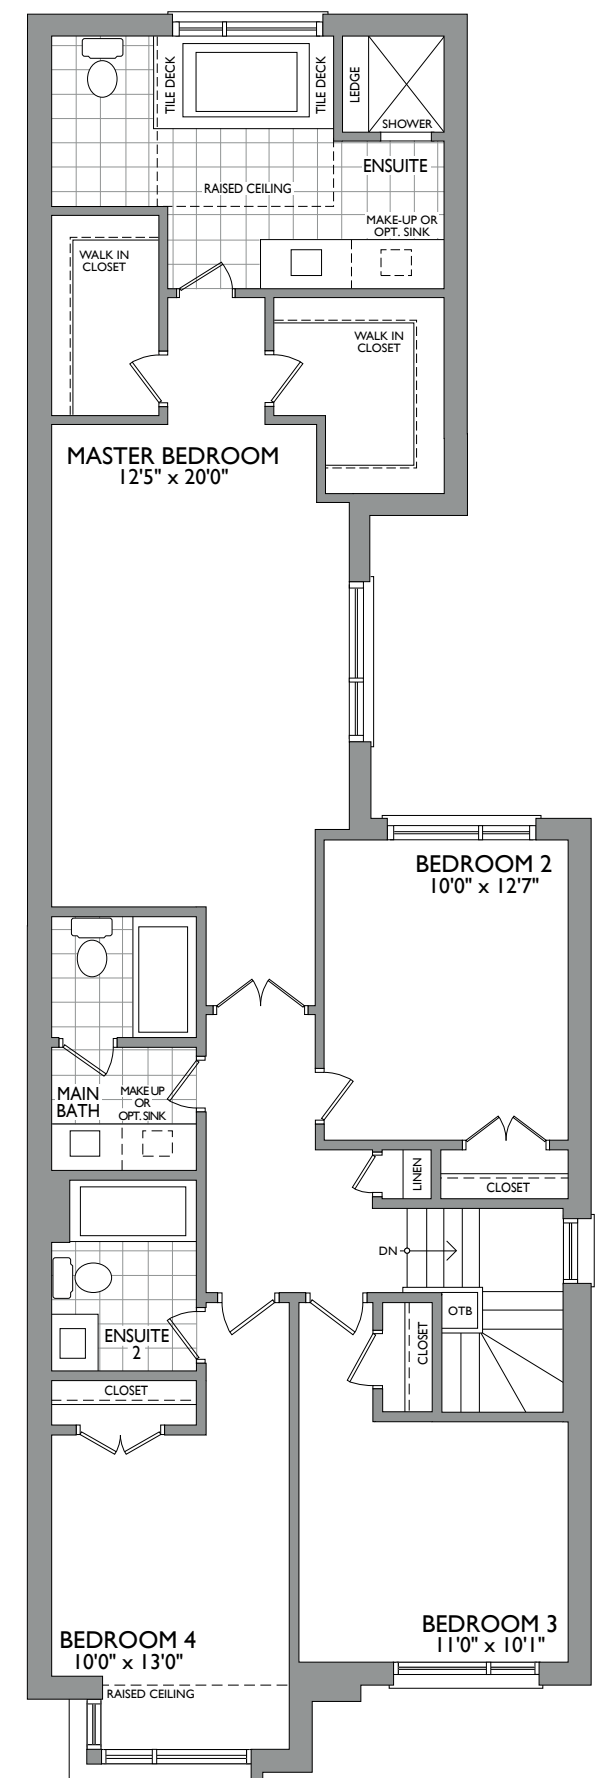

SECOND FLOOR ELEVATION A

11M



ELEVATION A



ELEVATION B


MADISON
GROUP




CEDARWOOD

2,525 SQ.FT.




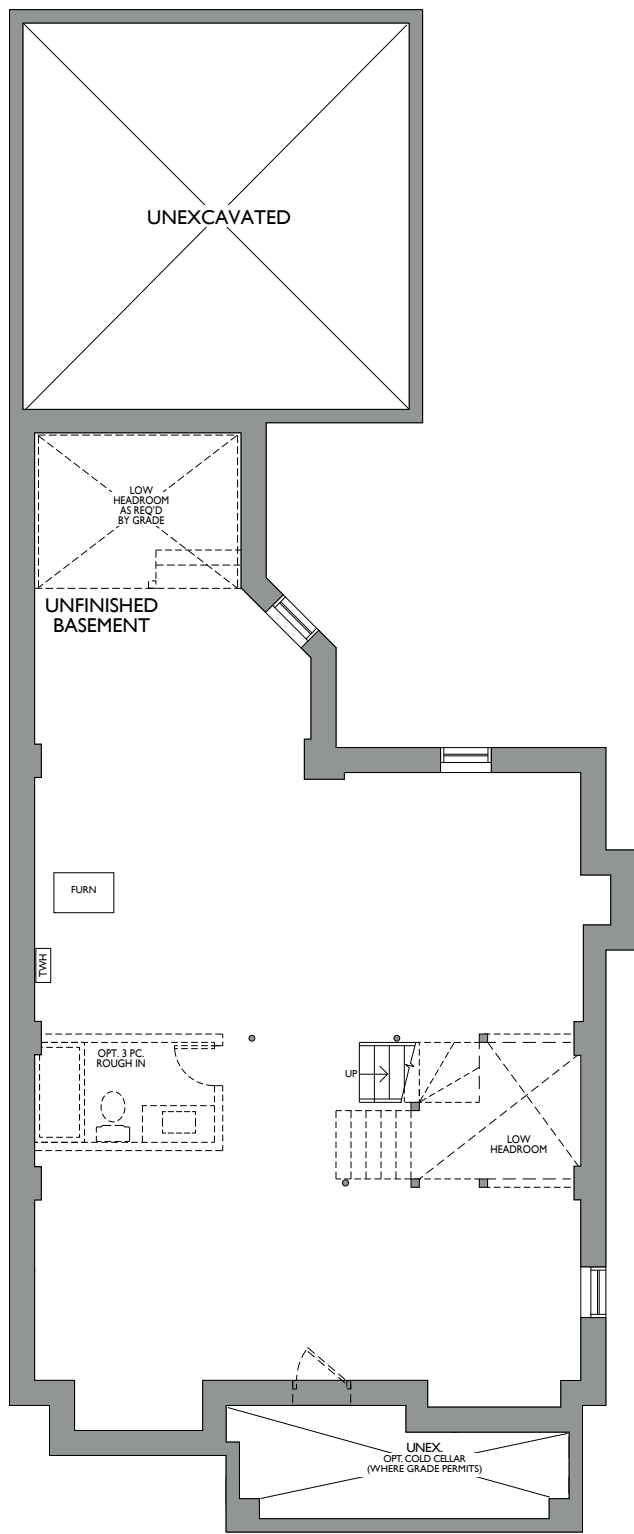


BASEMENT
ELEVATION A

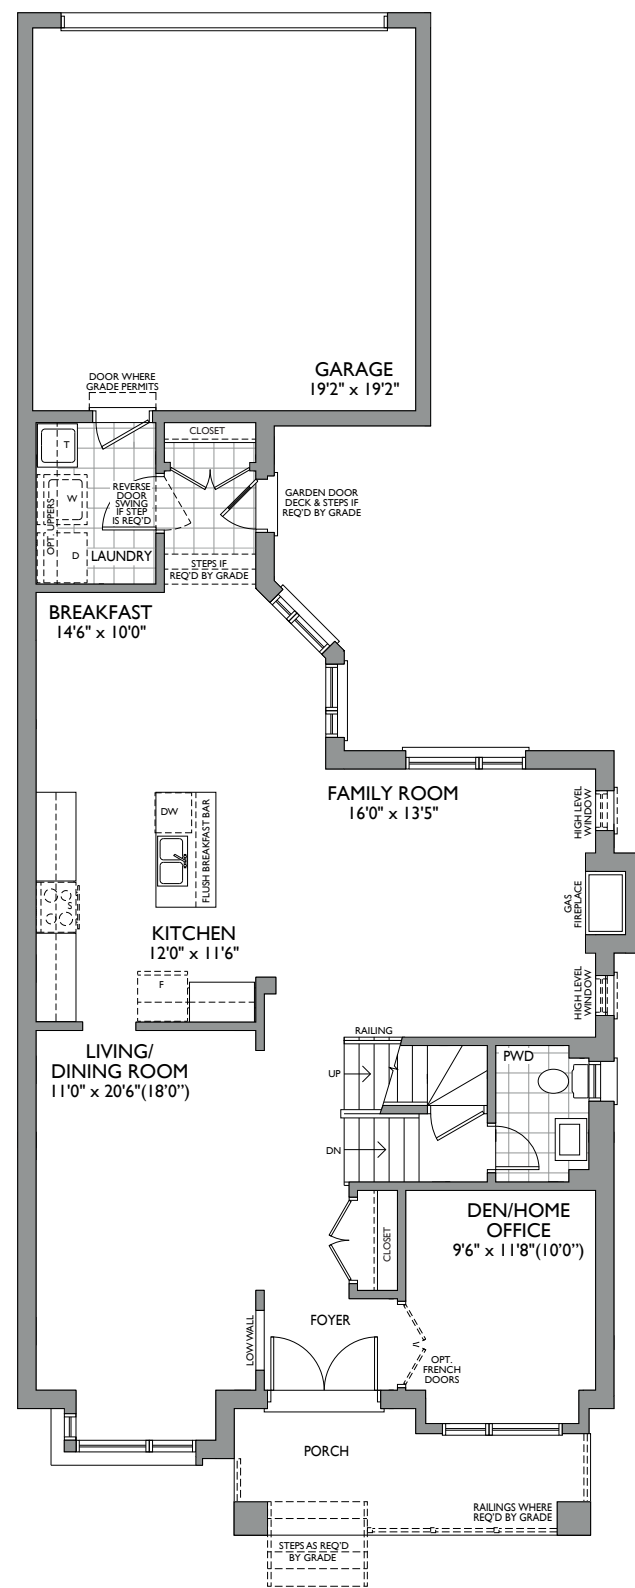

FIRST FLOOR
ELEVATION A

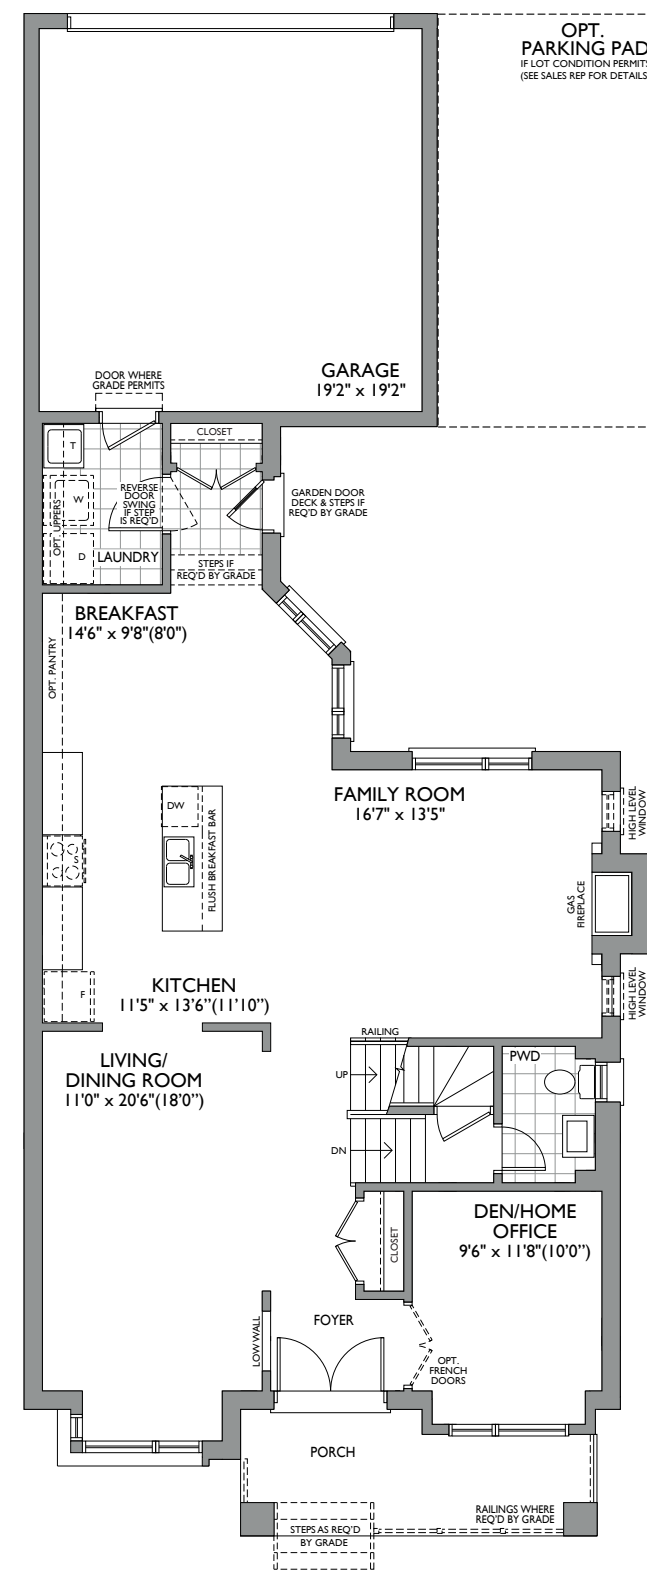

ALTERNATE FIRST FLOOR
ELEVATION A

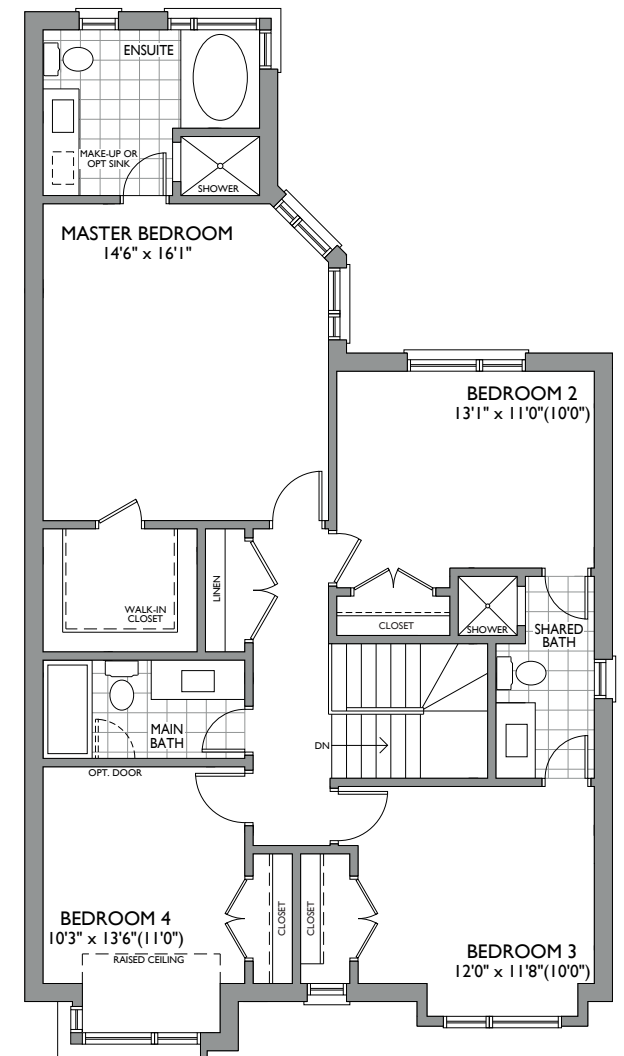

SECOND FLOOR
ELEVATION A

11M



ELEVATION A



ELEVATION B

MADISON
GROUP



ELMWOOD

WITH COACH HOUSE

2,994 SQ.FT.



11M



ELEVATION A



ELEVATION B


MADISON
GROUP




GREENWOOD

2,742 SQ.FT.




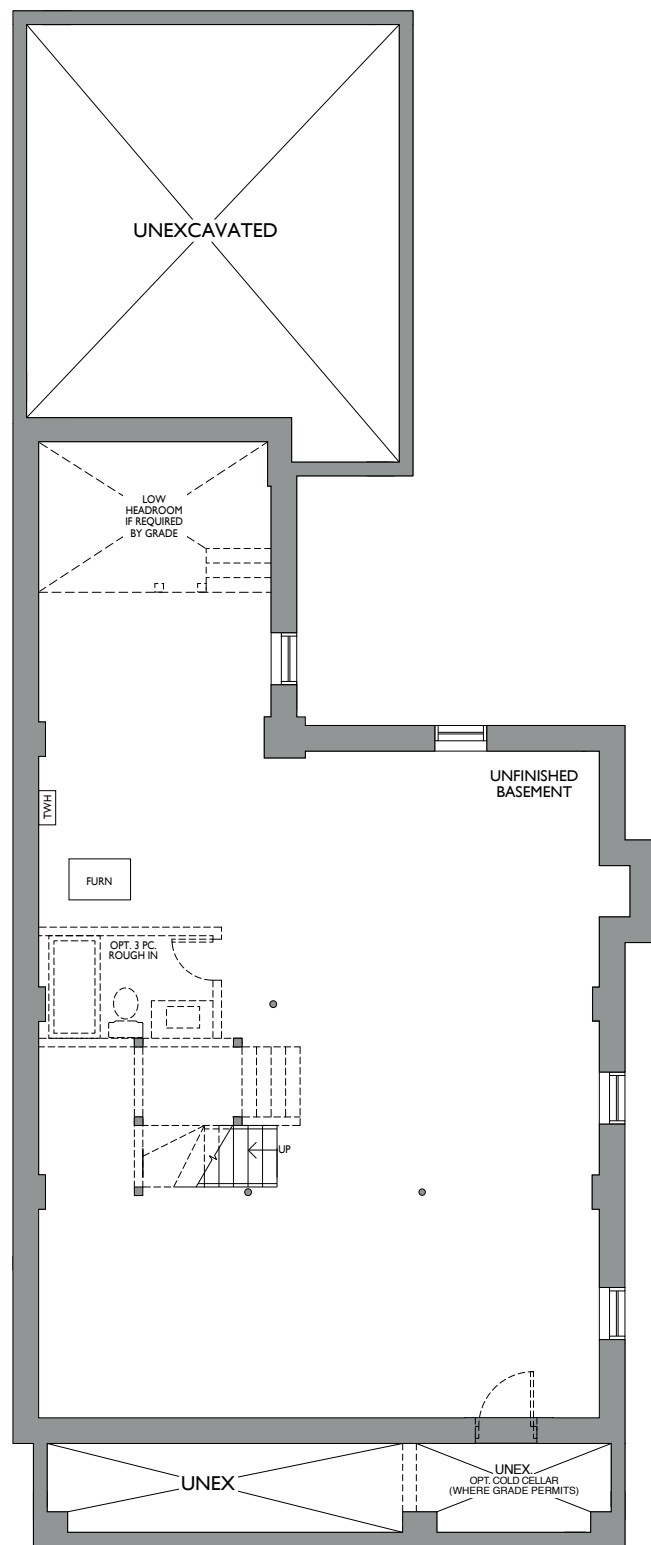

BASEMENT ELEVATION A

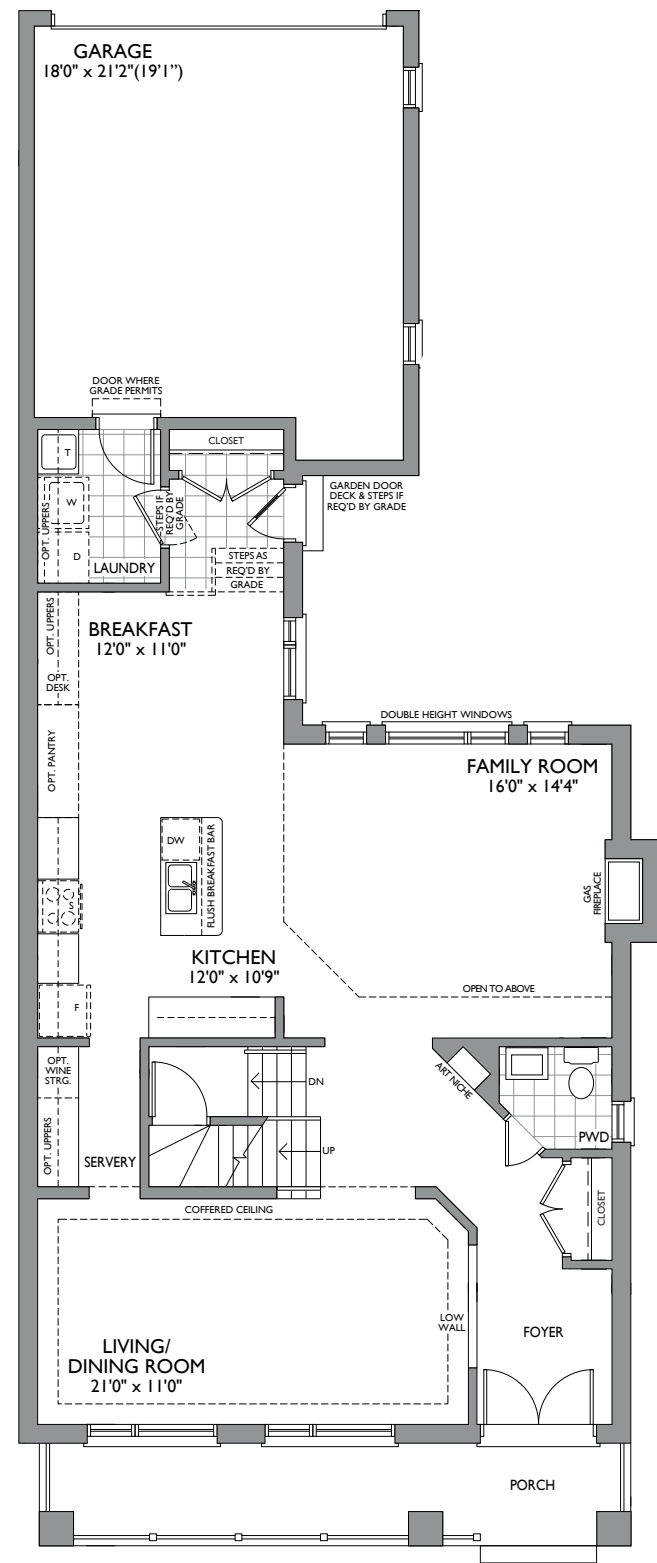

FIRST FLOOR ELEVATION A

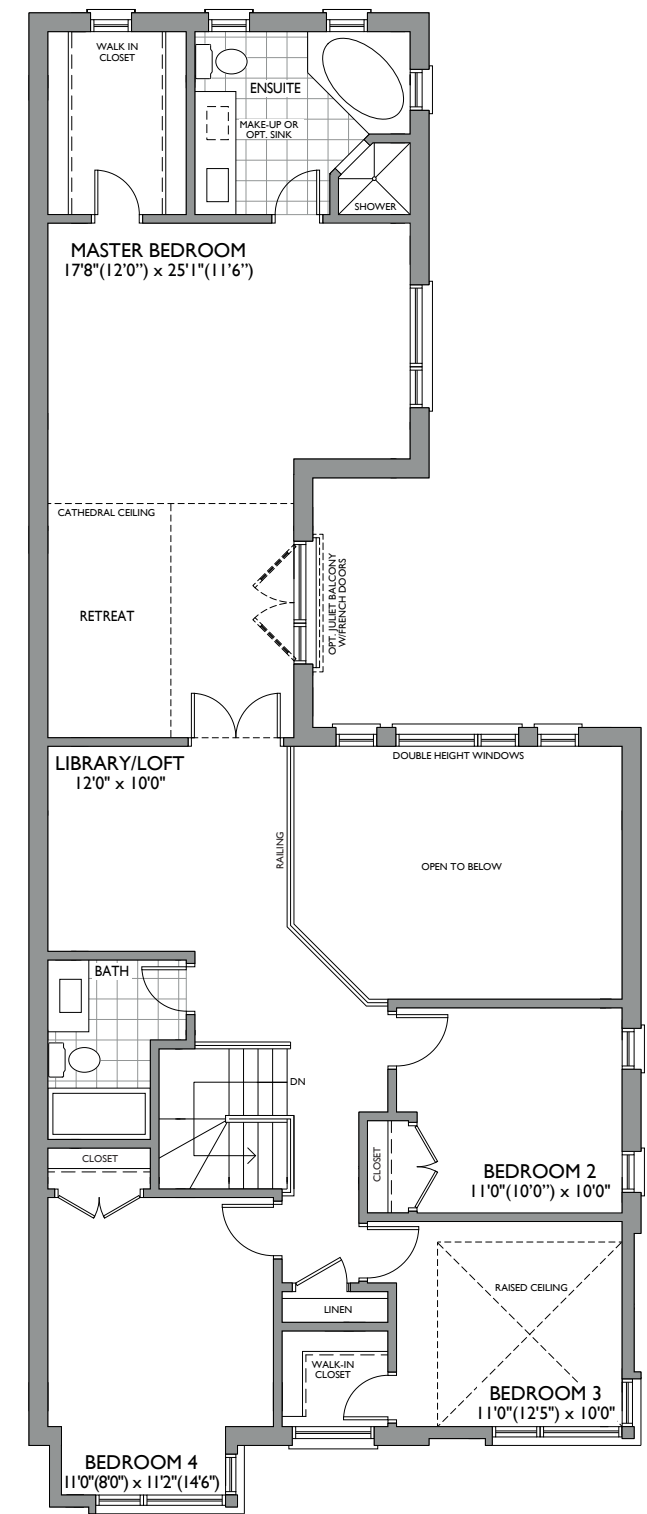

SECOND FLOOR ELEVATION A

12M



ELEVATION A



ELEVATION B

MADISON
GROUP



RED OAK INTERIOR

WITH COACH HOUSE

3,338 SQ.FT.



12M



ELEVATION A



REAR ELEVATION A



ELEVATION B

MADISON
GROUP




RED OAK CORNER


WITH COACH HOUSE

3,338 SQ.FT.




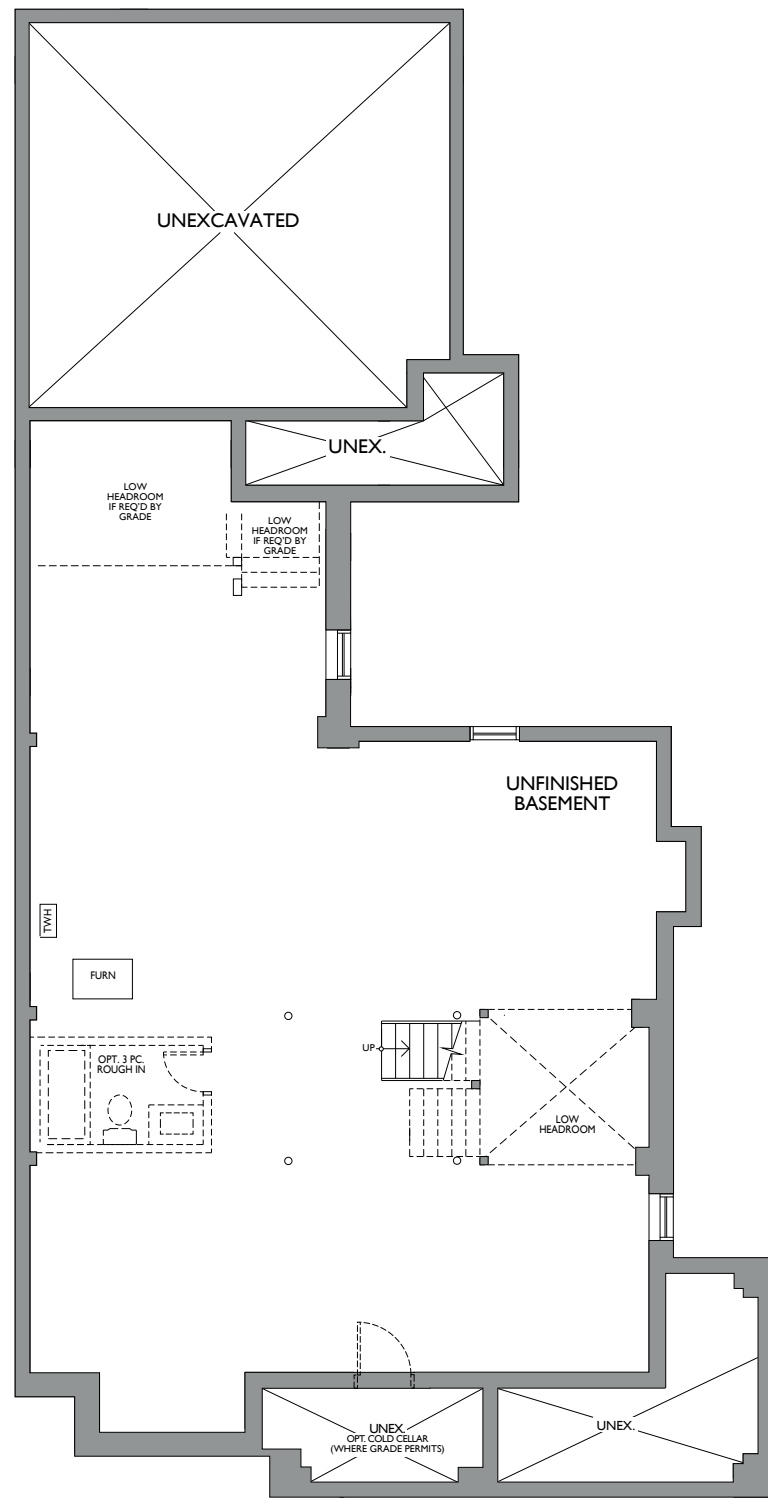

BASEMENT
ELEVATION A
CORNER

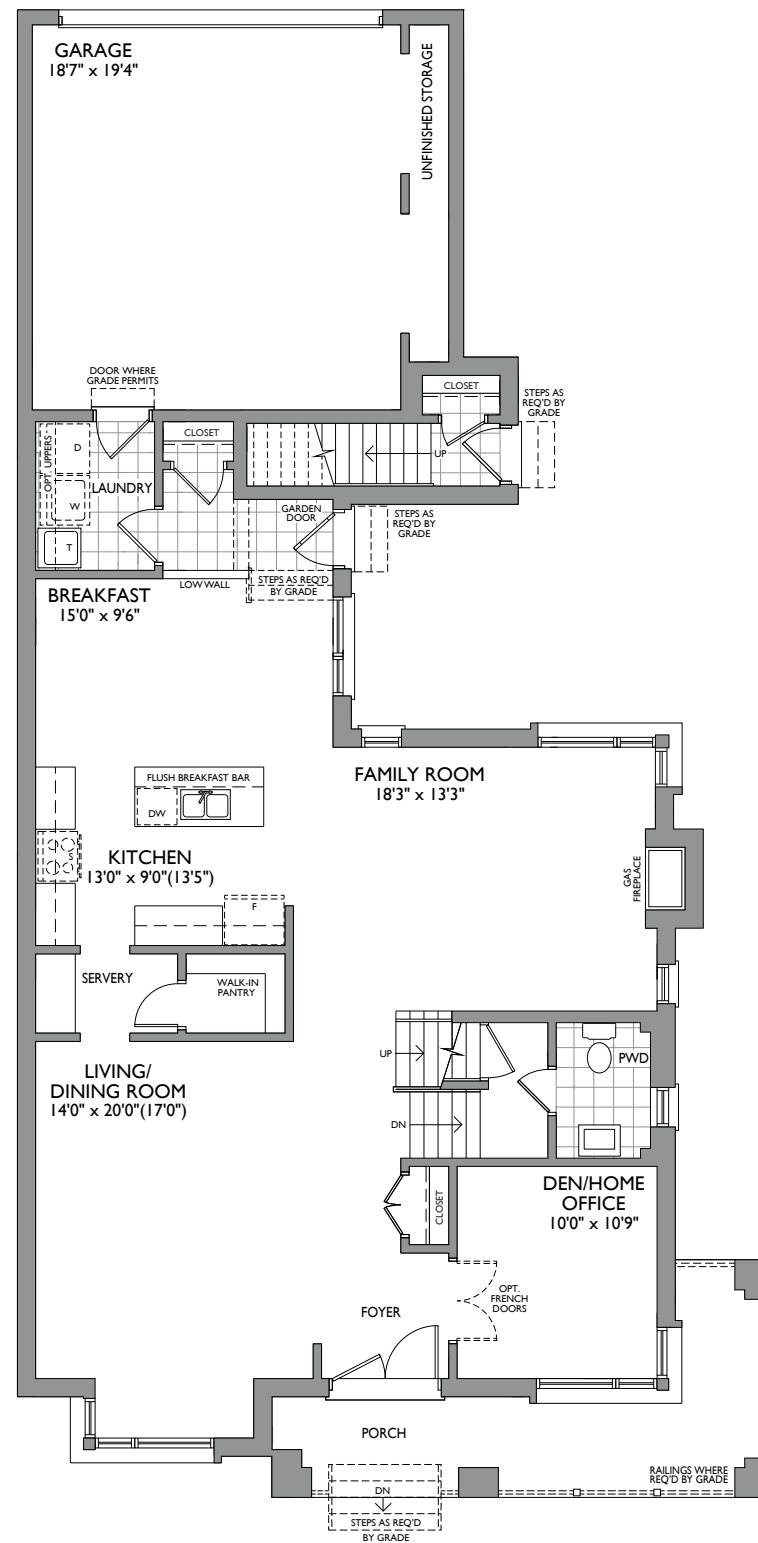

FIRST FLOOR
ELEVATION A
CORNER

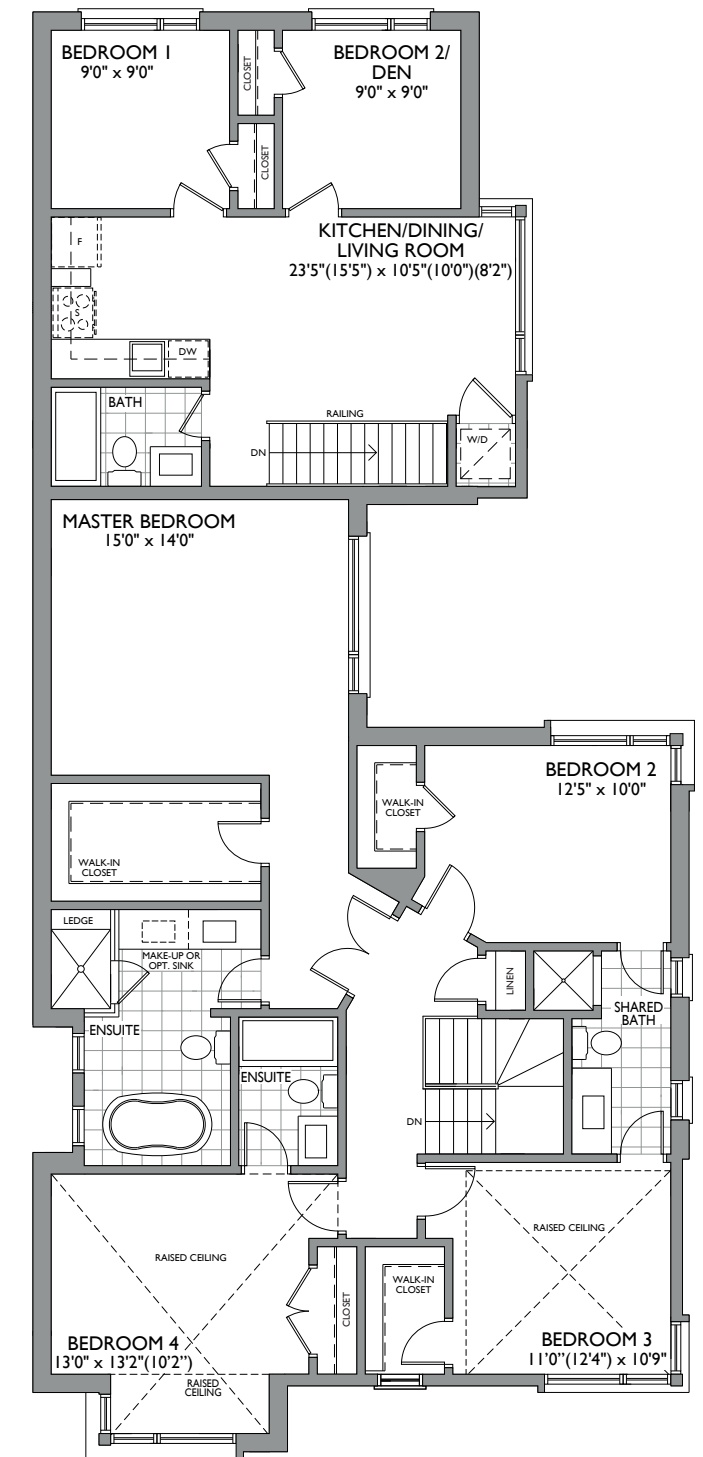

SECOND FLOOR
ELEVATION A
CORNER

RED OAK CORNER

WITH COACH HOUSE

3,338 SQ.FT.

12M



ELEVATION A



ELEVATION B

MADISON
GROUP



WHITE OAK INTERIOR

3,270 SQ.FT.



12M



ELEVATION A



REAR ELEVATION A



ELEVATION B


MADISON
GROUP




WHITE OAK CORNER

3,270 SQ.FT.




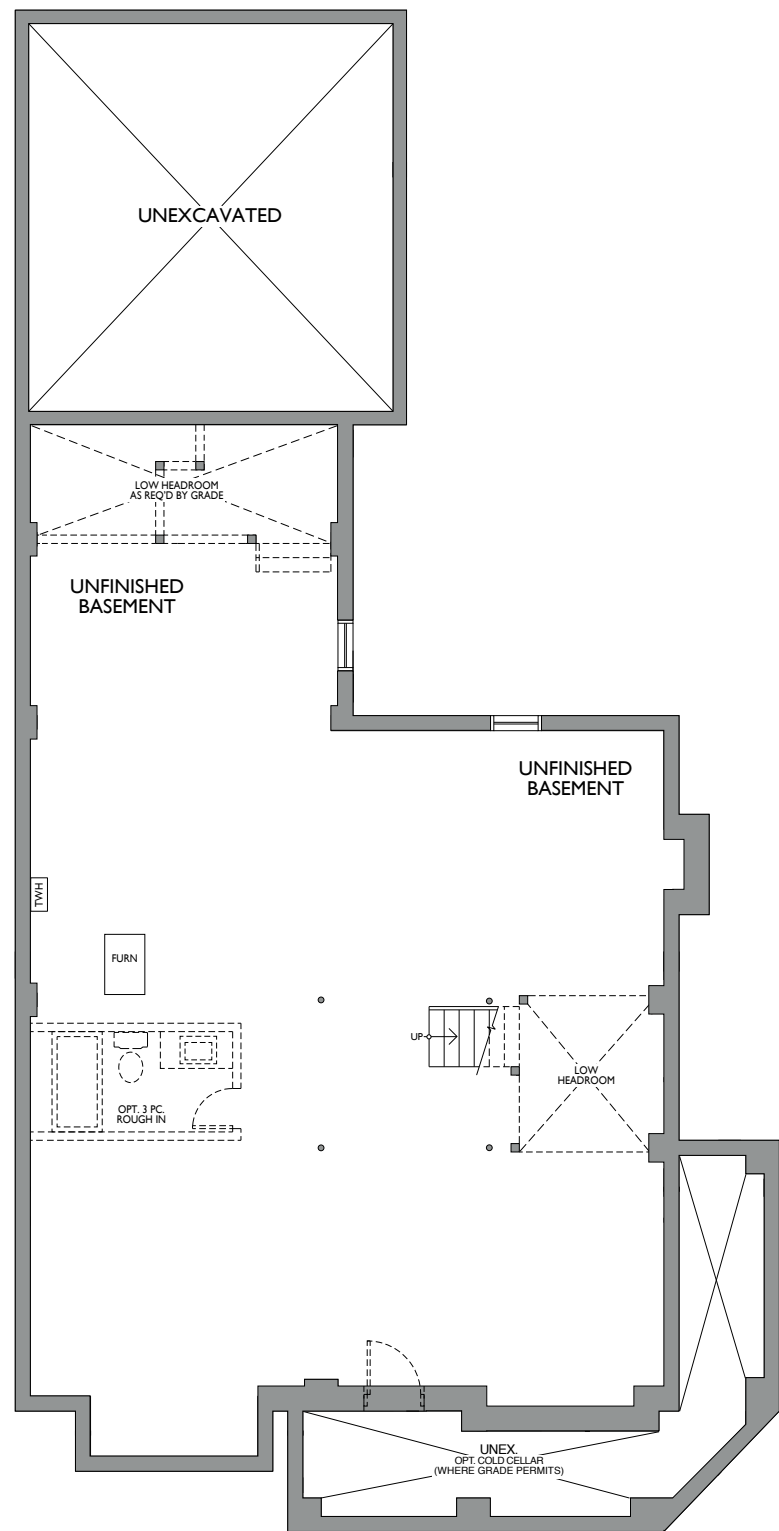


BASEMENT
ELEVATION A & B

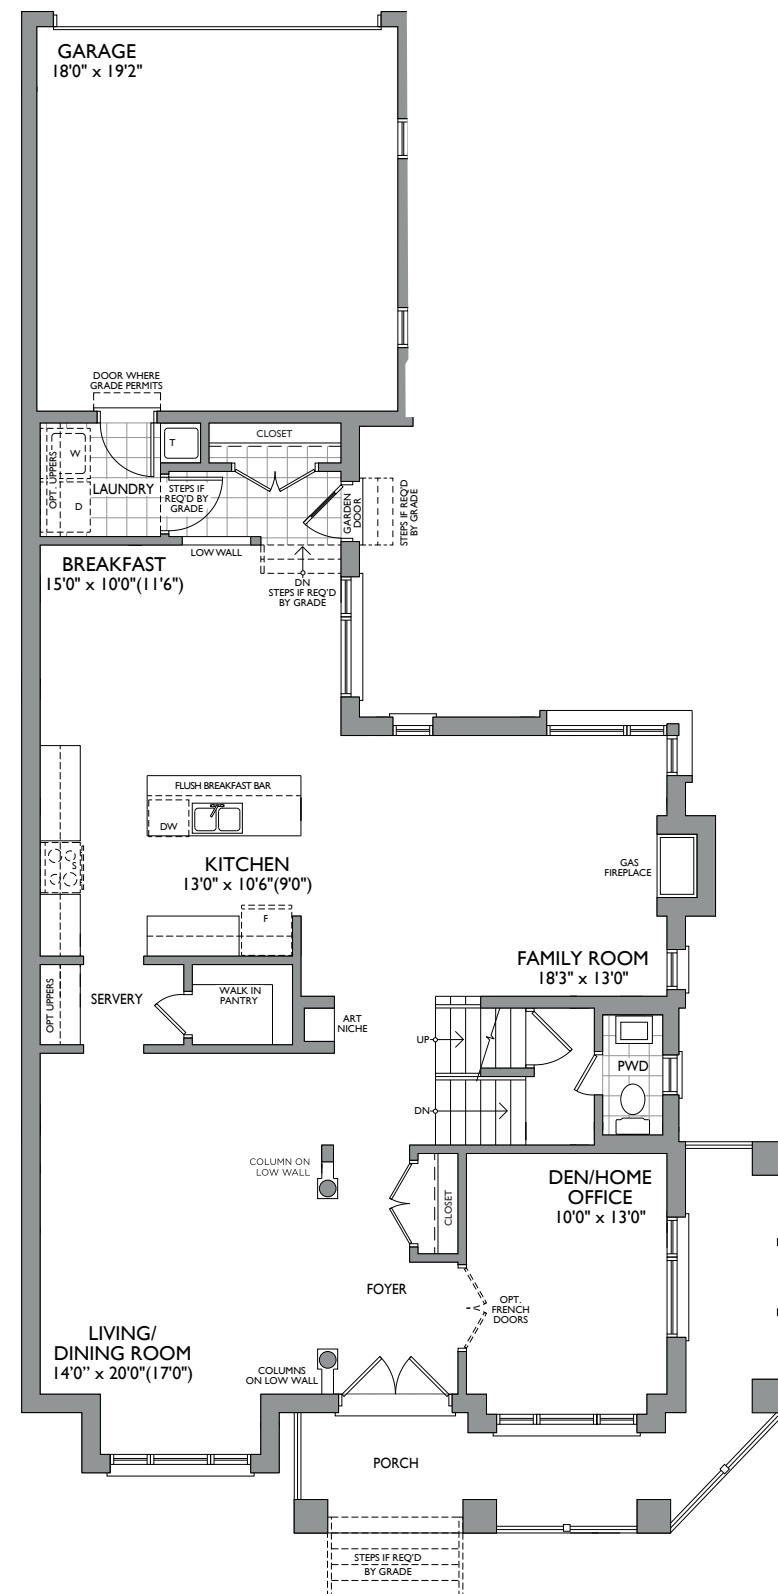

FIRST FLOOR
ELEVATION A

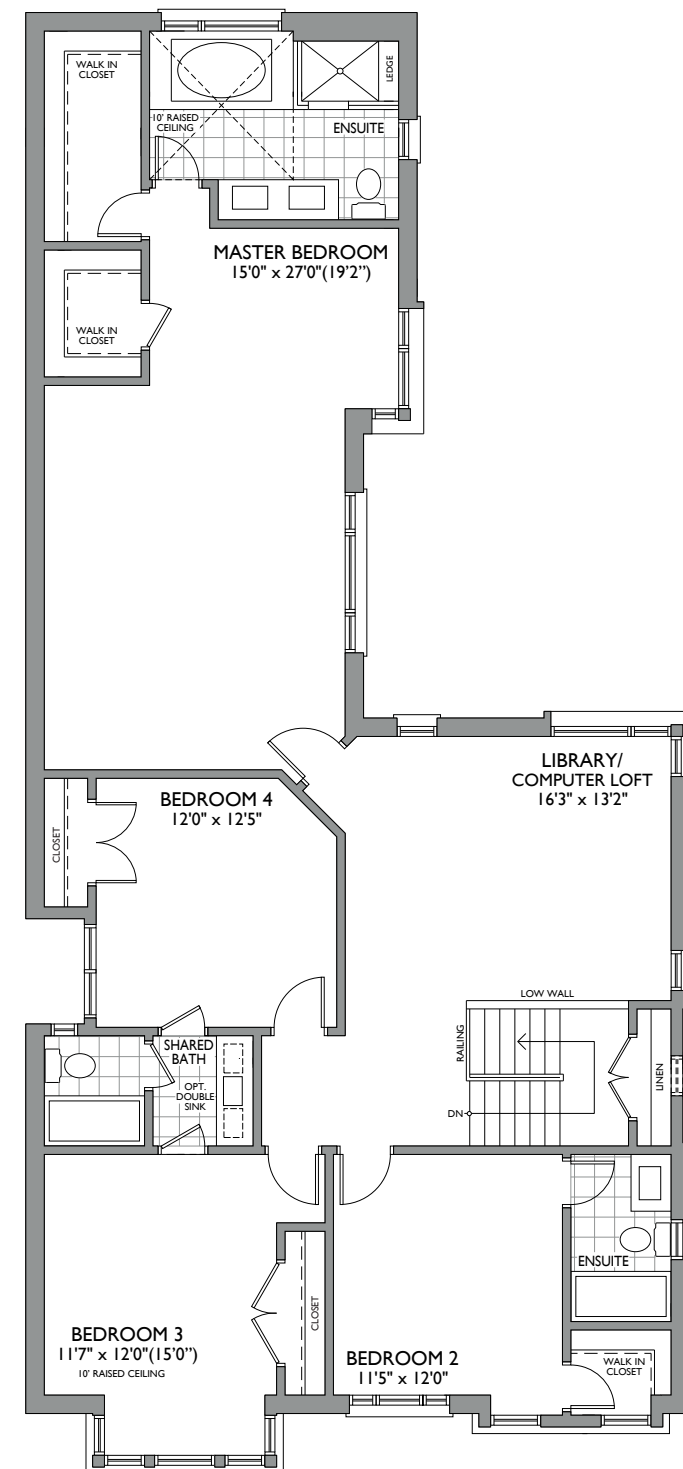

SECOND FLOOR
ELEVATION A

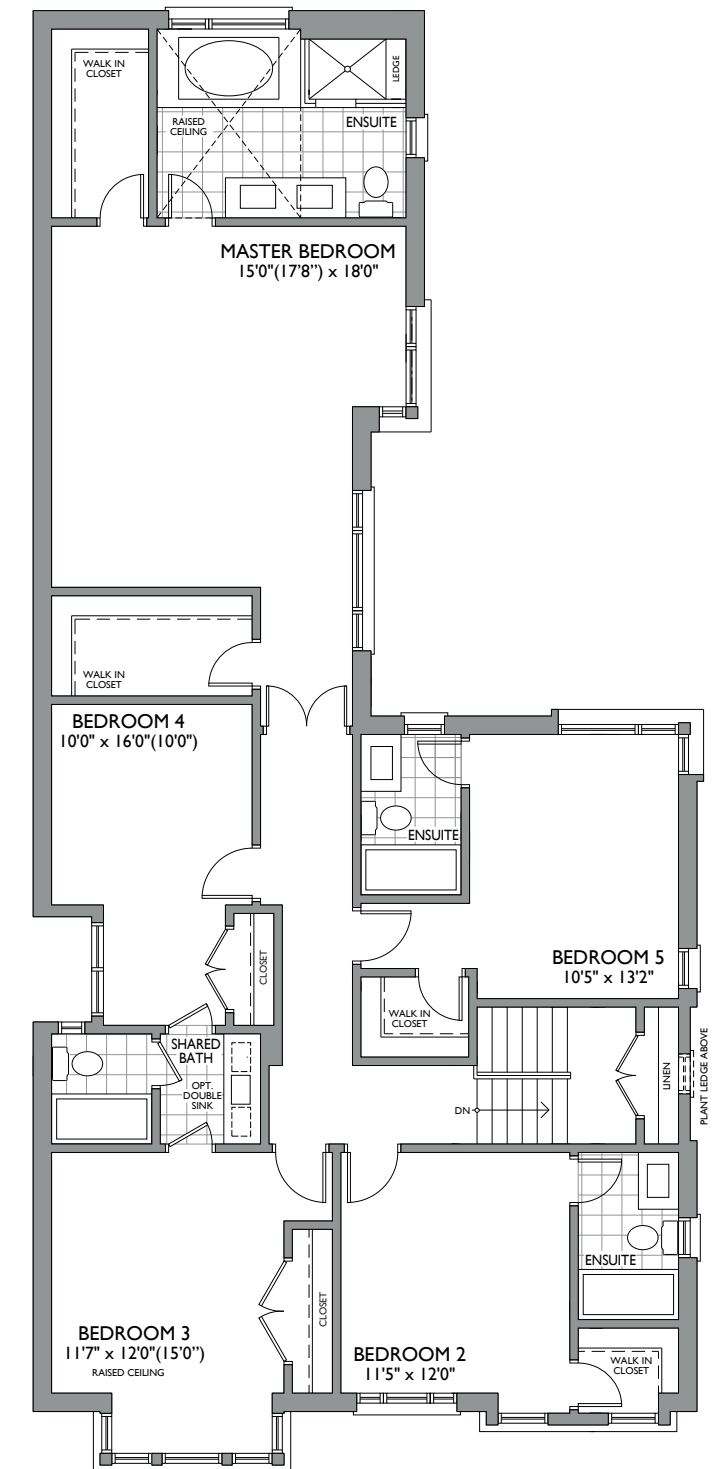

OPT. SECOND FLOOR
ELEVATION A
OPT. 5 BEDROOM

WHITE OAK CORNER

9M



ELEVATION A



ELEVATION B


MADISON
GROUP




BEECHNUT

2,069 SQ.FT.




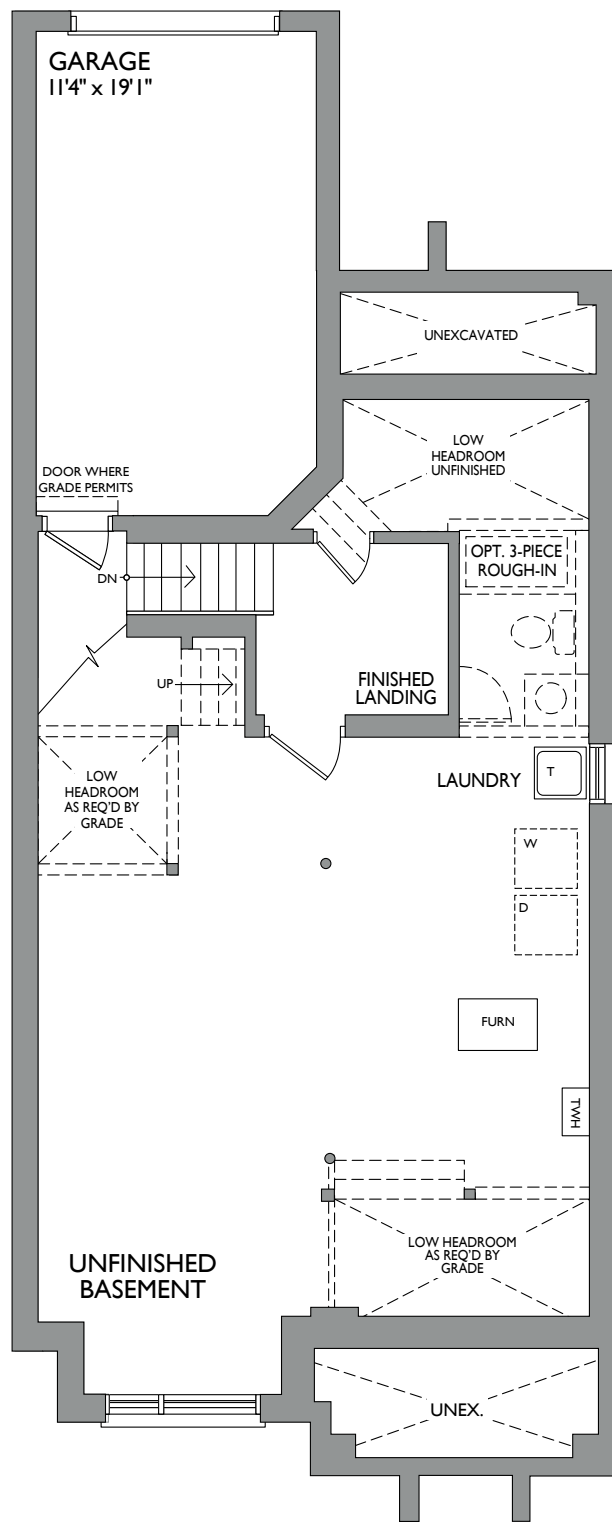


BASEMENT
ELEVATION A

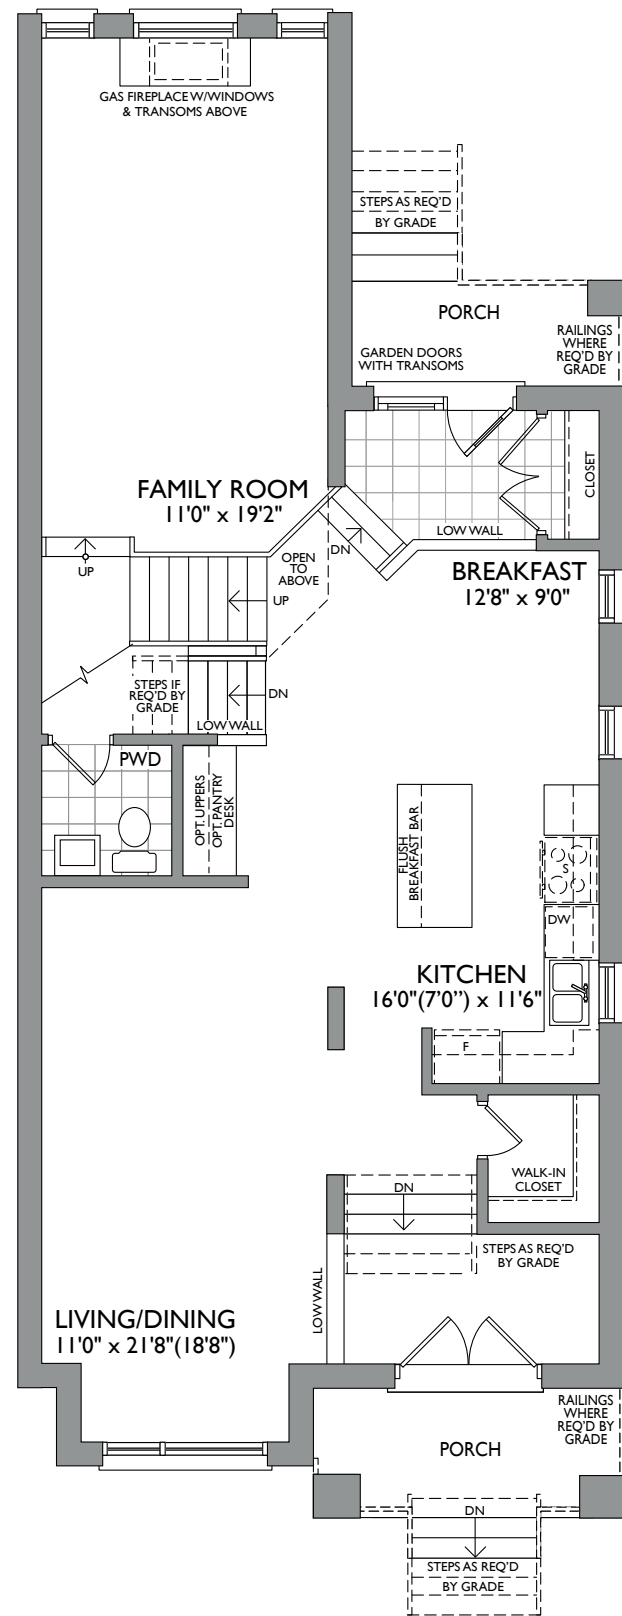

FIRST FLOOR
ELEVATION A

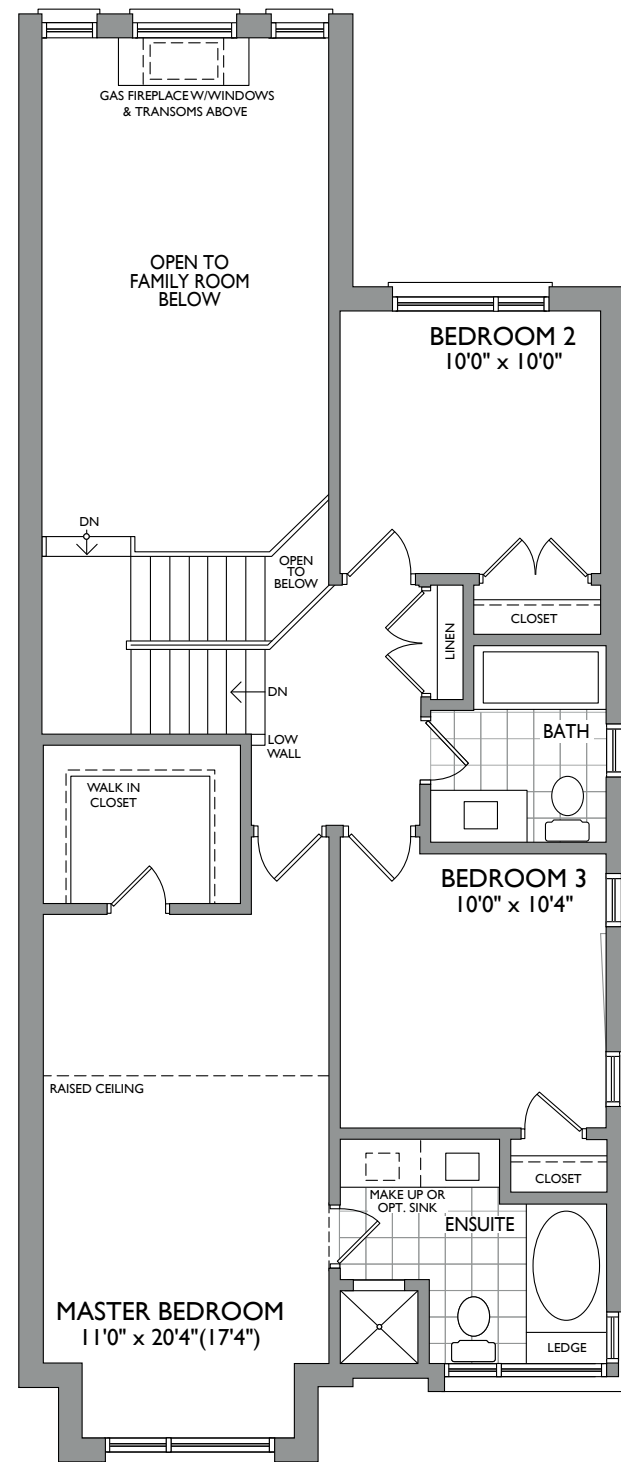

SECOND FLOOR
ELEVATION A

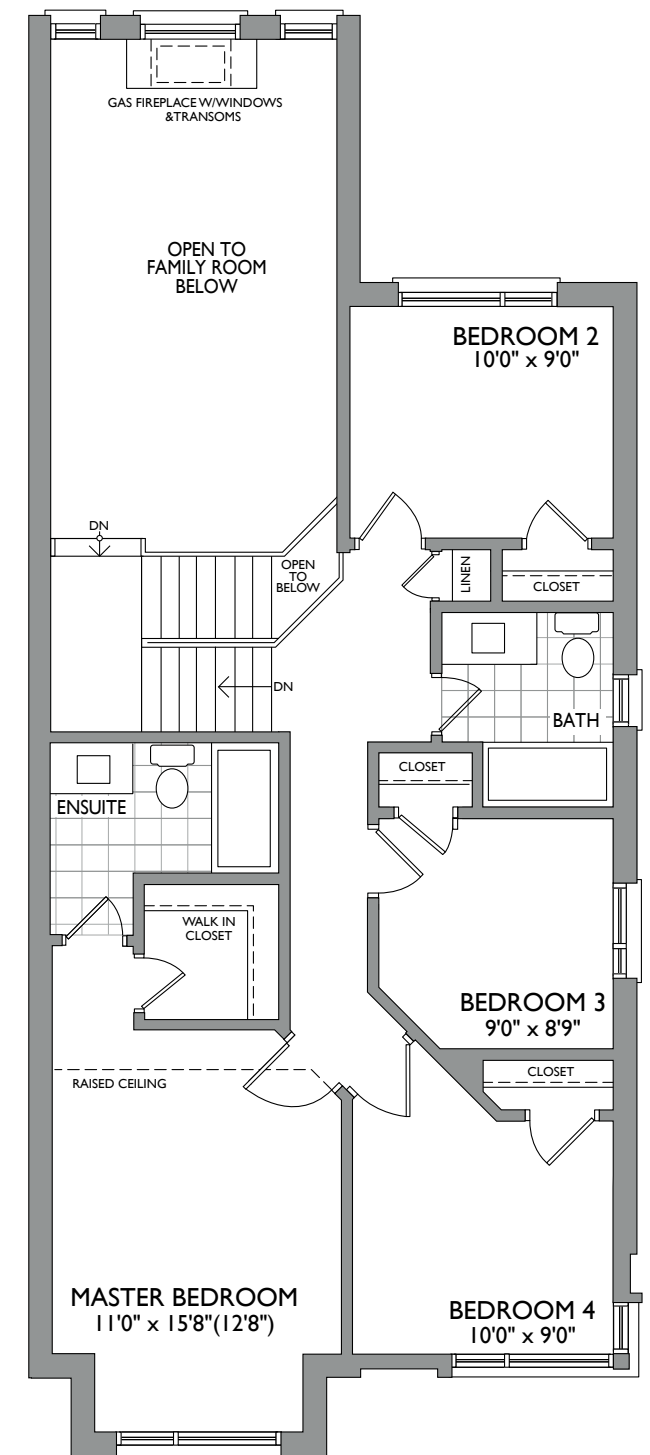

SECOND FLOOR
ELEVATION A
OPT. 4 BEDROOM

9M



ELEVATION A



ELEVATION B


MADISON
GROUP




BUTTERNUT

2,227 SQ.FT.




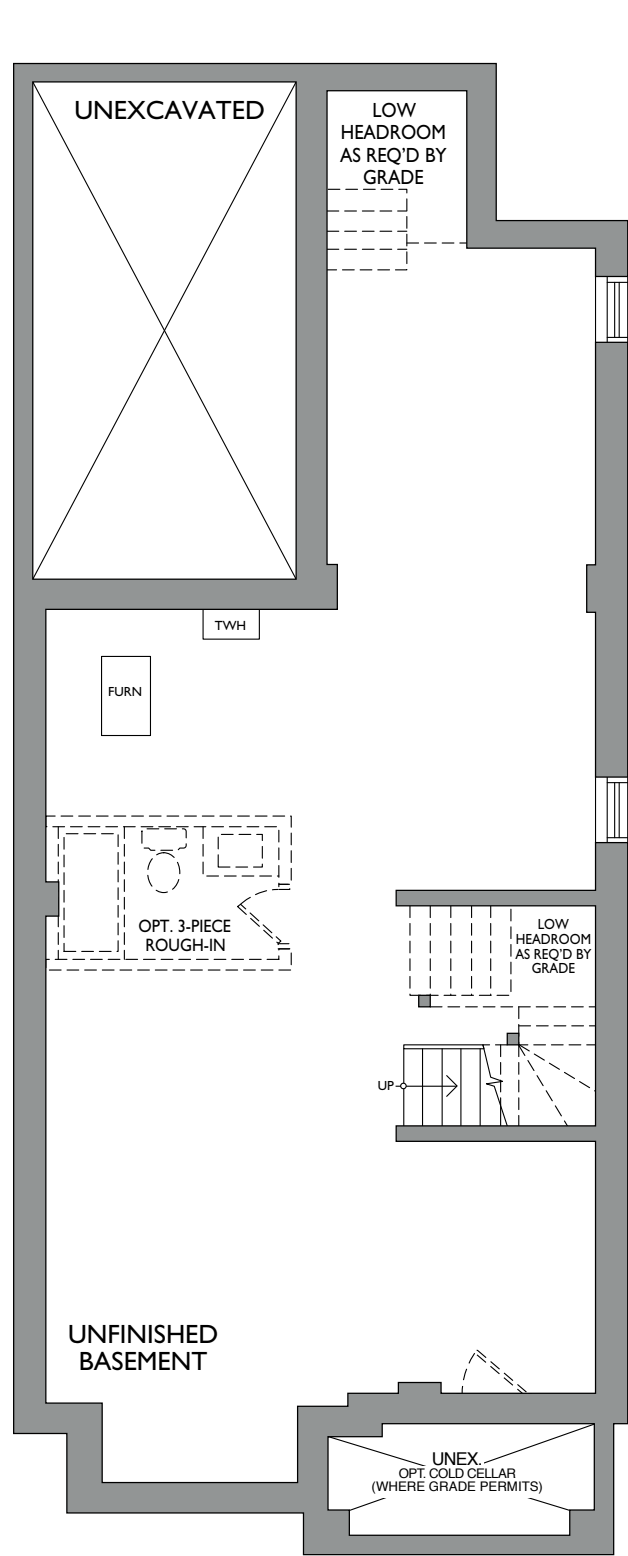


BASEMENT
ELEVATION A & B

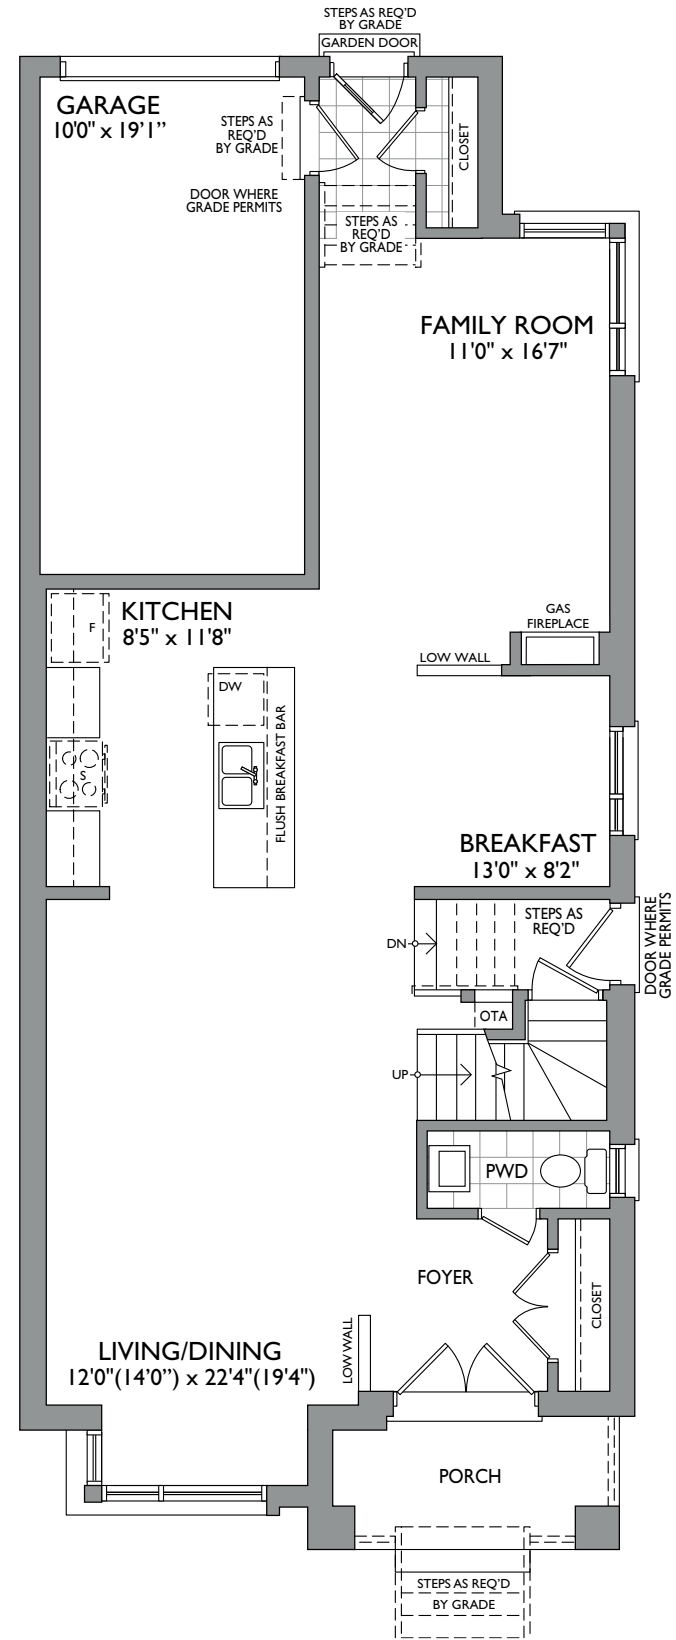

FIRST FLOOR
ELEVATION A

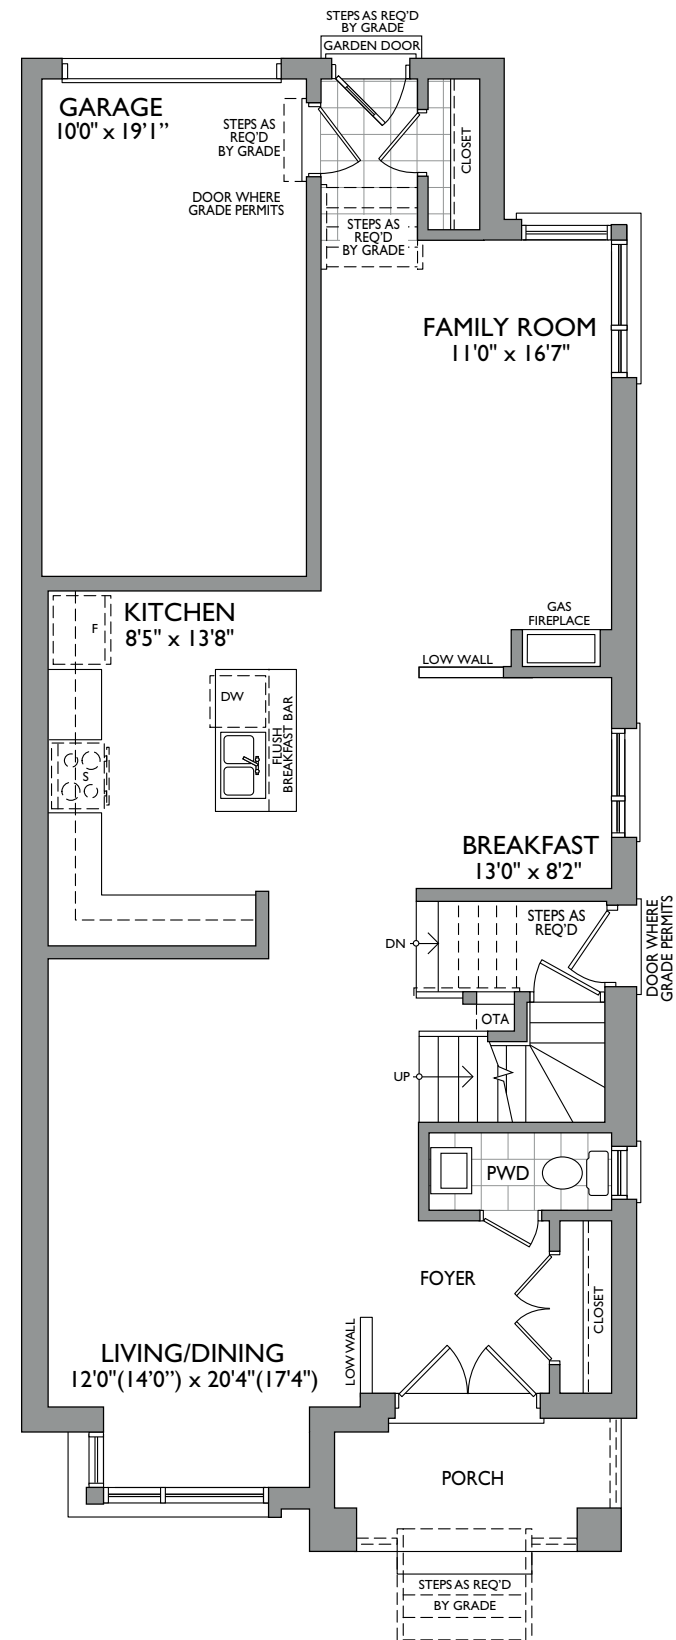

OPT. FIRST FLOOR
ELEVATION A

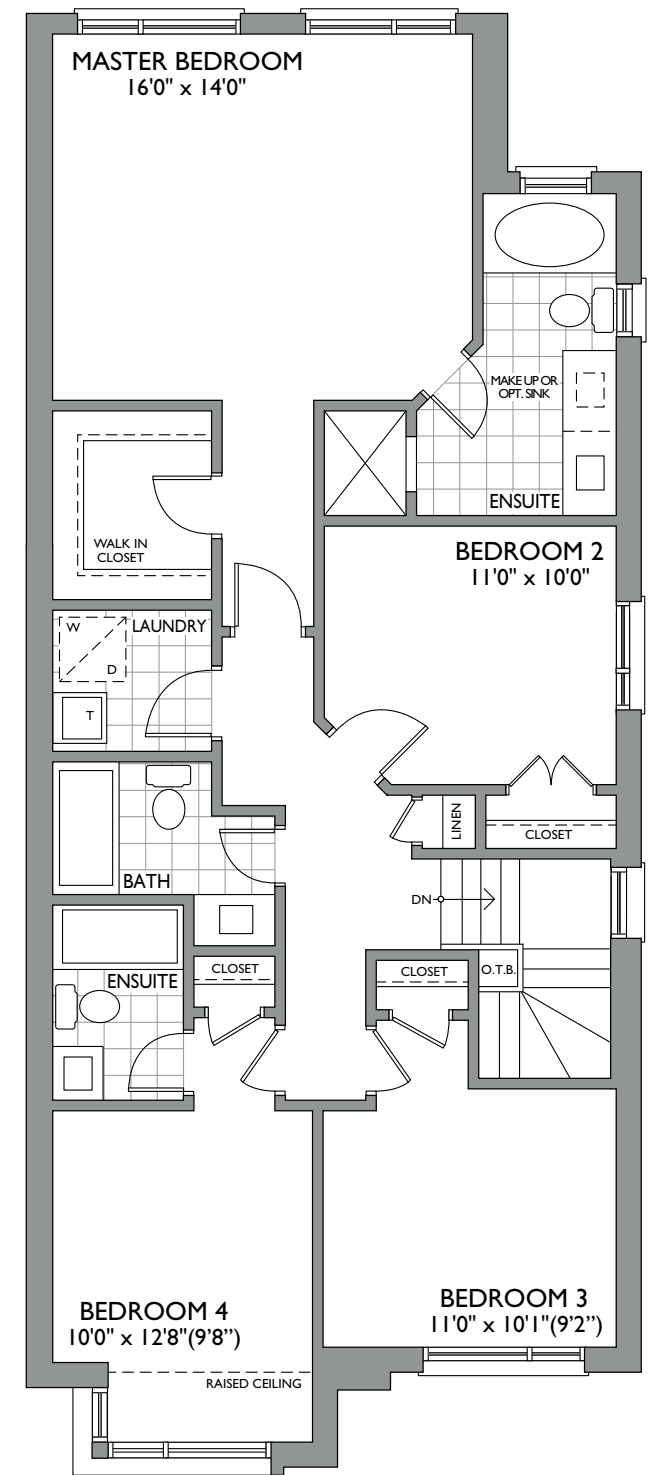

SECOND FLOOR
ELEVATION A